

HILL COLLEGE

ADDENDUM NO. 07

RFP No. 25/26-002

Renovation of the Technology Building into the Cosmetology & Barber School (JCC)

Date Issued: March 26, 2026

This Addendum forms a part of the Request for Competitive Sealed Proposals (CSP) issued by Hill College and **issues additional design documents** for the project. Except as expressly modified by this Addendum, all other terms, conditions, and requirements of the RFP and previously issued addenda remain unchanged. Proposers shall acknowledge receipt of this Addendum in the **Addenda Checklist (Appendix One, Section 4)**.

I. PURPOSE OF THIS ADDENDUM

The purpose of Addendum No. 07 is to issue **architect-prepared plumbing and electrical plans** to be used by Proposers in preparing their proposals.

II. ARCHITECTURAL DOCUMENTS ISSUED

Hill College is issuing the following **plan documents** with this Addendum:

- **Plumbing Plans** – Sheet P1.1 Plumbing Floor Plan 09.09.02
- **Electrical Plans** – Sheet Title Mechanical Floor Plan 09.09.02

These plans have been prepared by the Architect of Record and are provided for use in proposal preparation and coordination.

The issued plans are incorporated into the RFP documents by reference and shall be considered part of the Contract Documents.

III. CLARIFICATION REGARDING USE OF PLANS

Proposers shall review the issued plumbing and electrical plans in conjunction with the RFP, all previously issued addenda, and other project requirements.

In the event of a conflict between the base RFP and the drawings issued with this Addendum, **the most recently issued addendum and associated documents shall govern**, unless otherwise stated.

Proposers shall include all labor, materials, coordination, and work necessary to comply with the requirements shown on the plumbing and electrical plans in their proposal pricing, except where scope has been expressly excluded by a prior addendum.

IV. EFFECT OF THIS ADDENDUM

This Addendum issues additional design documents only and does not otherwise modify the proposal due date, evaluation criteria, or contractual requirements.

V. ACKNOWLEDGMENT

Proposers must acknowledge receipt of this Addendum by completing and submitting the **Addenda Checklist (Appendix One, Section 4)** with their proposal submission.

Issued By:



Hill College

Department of Procurement
112 Lamar Drive
Hillsboro, Texas 76645

Contact:

Katrina Mangum
Director of Procurement
kmangum@hillcollege.edu

PLUMBING FLOOR PLAN
SCALE 1/8" = 1'-0"

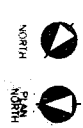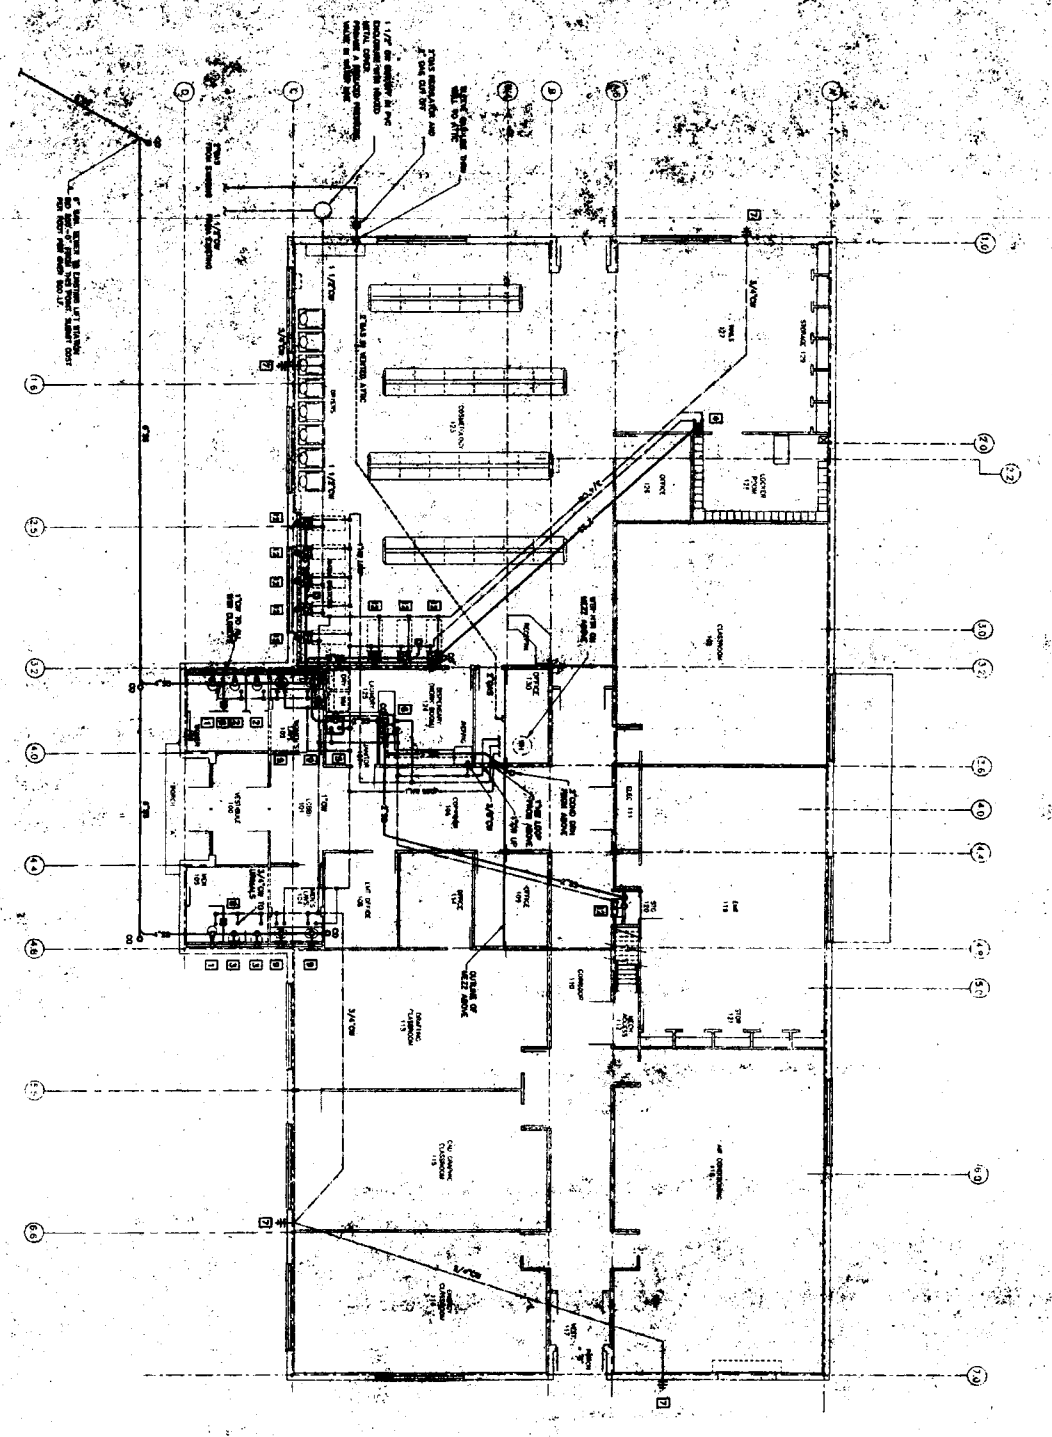

WKH
William K. Houq, Architect, Inc.
 2327 Airport Freeway
 Memphis, Tennessee 38111
 Phone: (901) 831-4488
 Fax: (901) 831-4488
 E-mail: wkh@wkh.com

Architect:
 William K. Houq
 Lic. No. 2037
 Date: 9/9/02
 Exp.: 2/28/03

THIS DRAWING BECOMES THE PROPERTY OF THE ARCHITECT AND IS NOT TO BE COPIED OR REPRODUCED IN ANY MANNER WITHOUT THE ARCHITECT'S PERMISSION.



Project Title:
**Technology Facility
 for
 Hill College**
 Cleburne, Texas


Sheet Title:
PLUMBING FLOOR PLAN

Drawn By: CH/SH
 Date: 9-9-02
 Revision no.:
P11

Project no.: 020203
 Sheet no.:

MECHANICAL FLOOR PLAN
 SCALE: 1/8" = 1'-0"

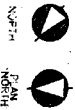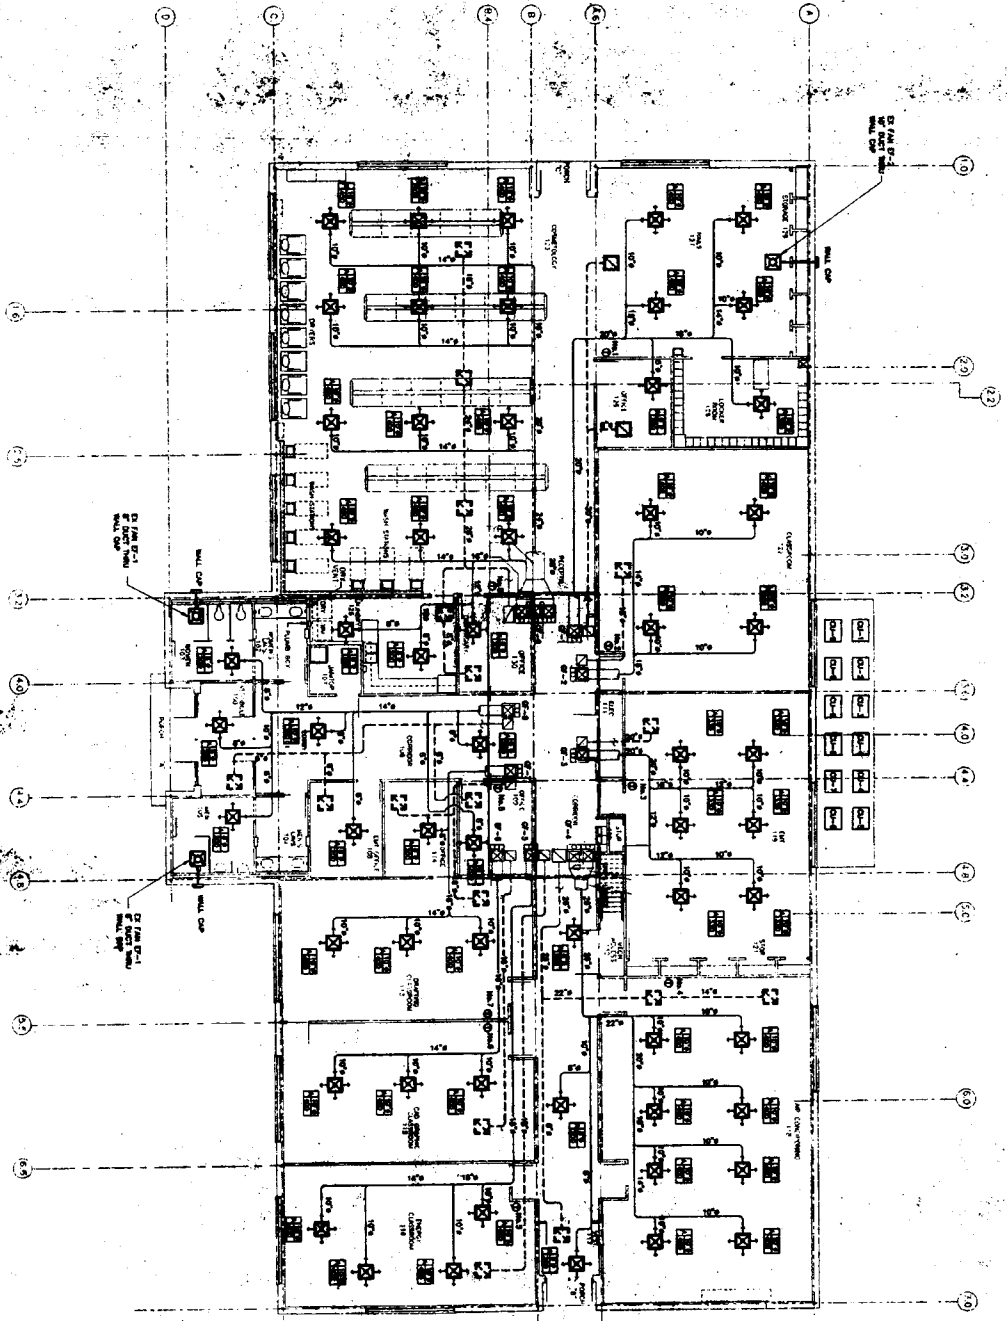

 William K. Hoop, Architect, Inc. 2327 Augusta Farmway Mount Airy, N.C. 27031 Phone: (817) 831-4058 Fax: (817) 831-4056	WKH Architect William K. Hoop Lic. no. 7937 Date: <u>6/26/03</u> Exp. 7-31-03
	Project Title: Technology Facility for Hill College Coldspring, Texas

Project Title: Technology Facility for Hill College Coldspring, Texas	Sheet Title: MECHANICAL FLOOR PLAN
Drawn by: CH/BN Date: 9-9-02 Revision no.	Project: Sheet: of